



ELEVATION OPTION 1

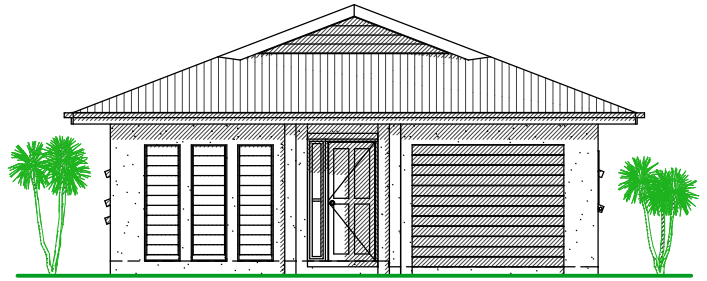

ELEVATION OPTION 2

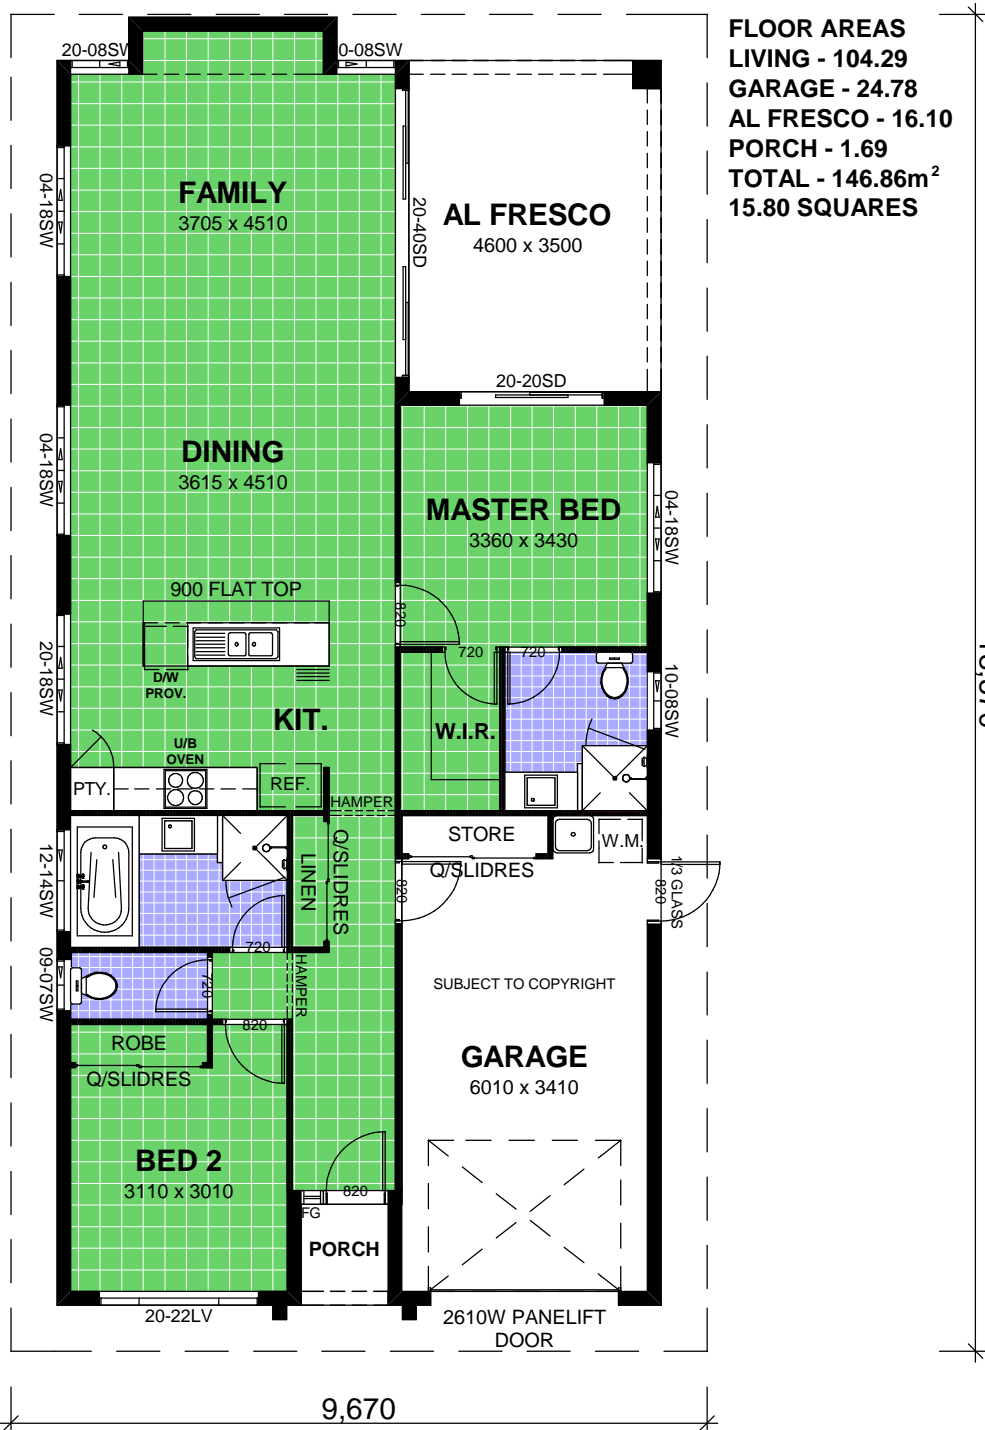

DAINTREE 146